


**Floor Plan**

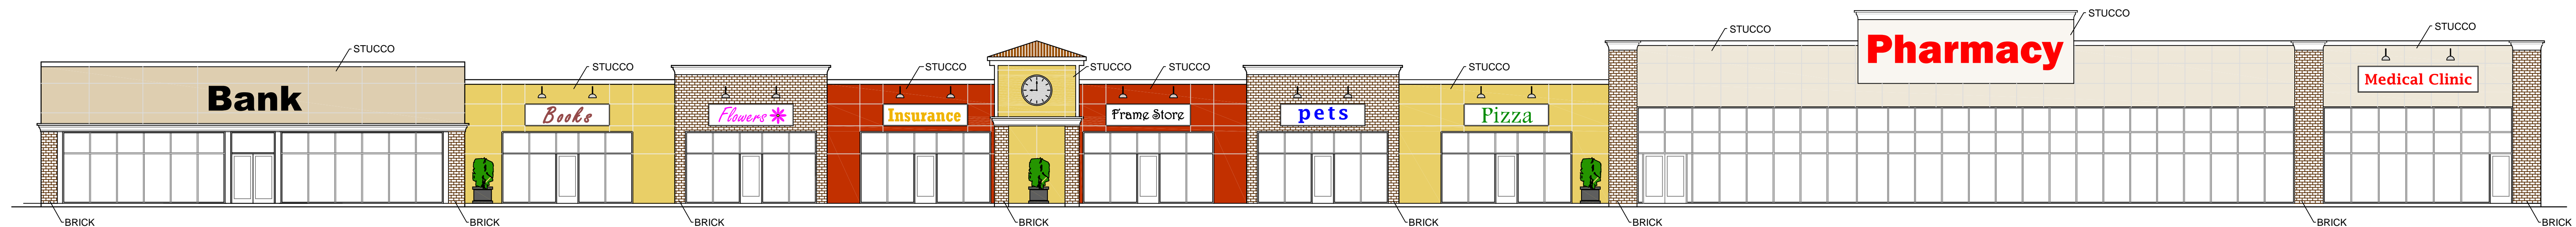

**Elevation**

**RICE**  
CONTRACTING LTD.

**COREY CRAIG**

PROJECT: <b>Horsman Rd Development</b> Moncton NB			
DRAWING: <b>FLOOR PLAN &amp; ELEVATION</b>			
SCALE: 3/32" = 1'-0"	DRAWN BY: M.M.	CHECKED BY: J.R.	FIG. NO: <b>A1</b>
DATE: Mar 2016	FILE NAME: HorsmanRd Dev March 2016		